



RIVER AREA PLAN SCALE 1:5000

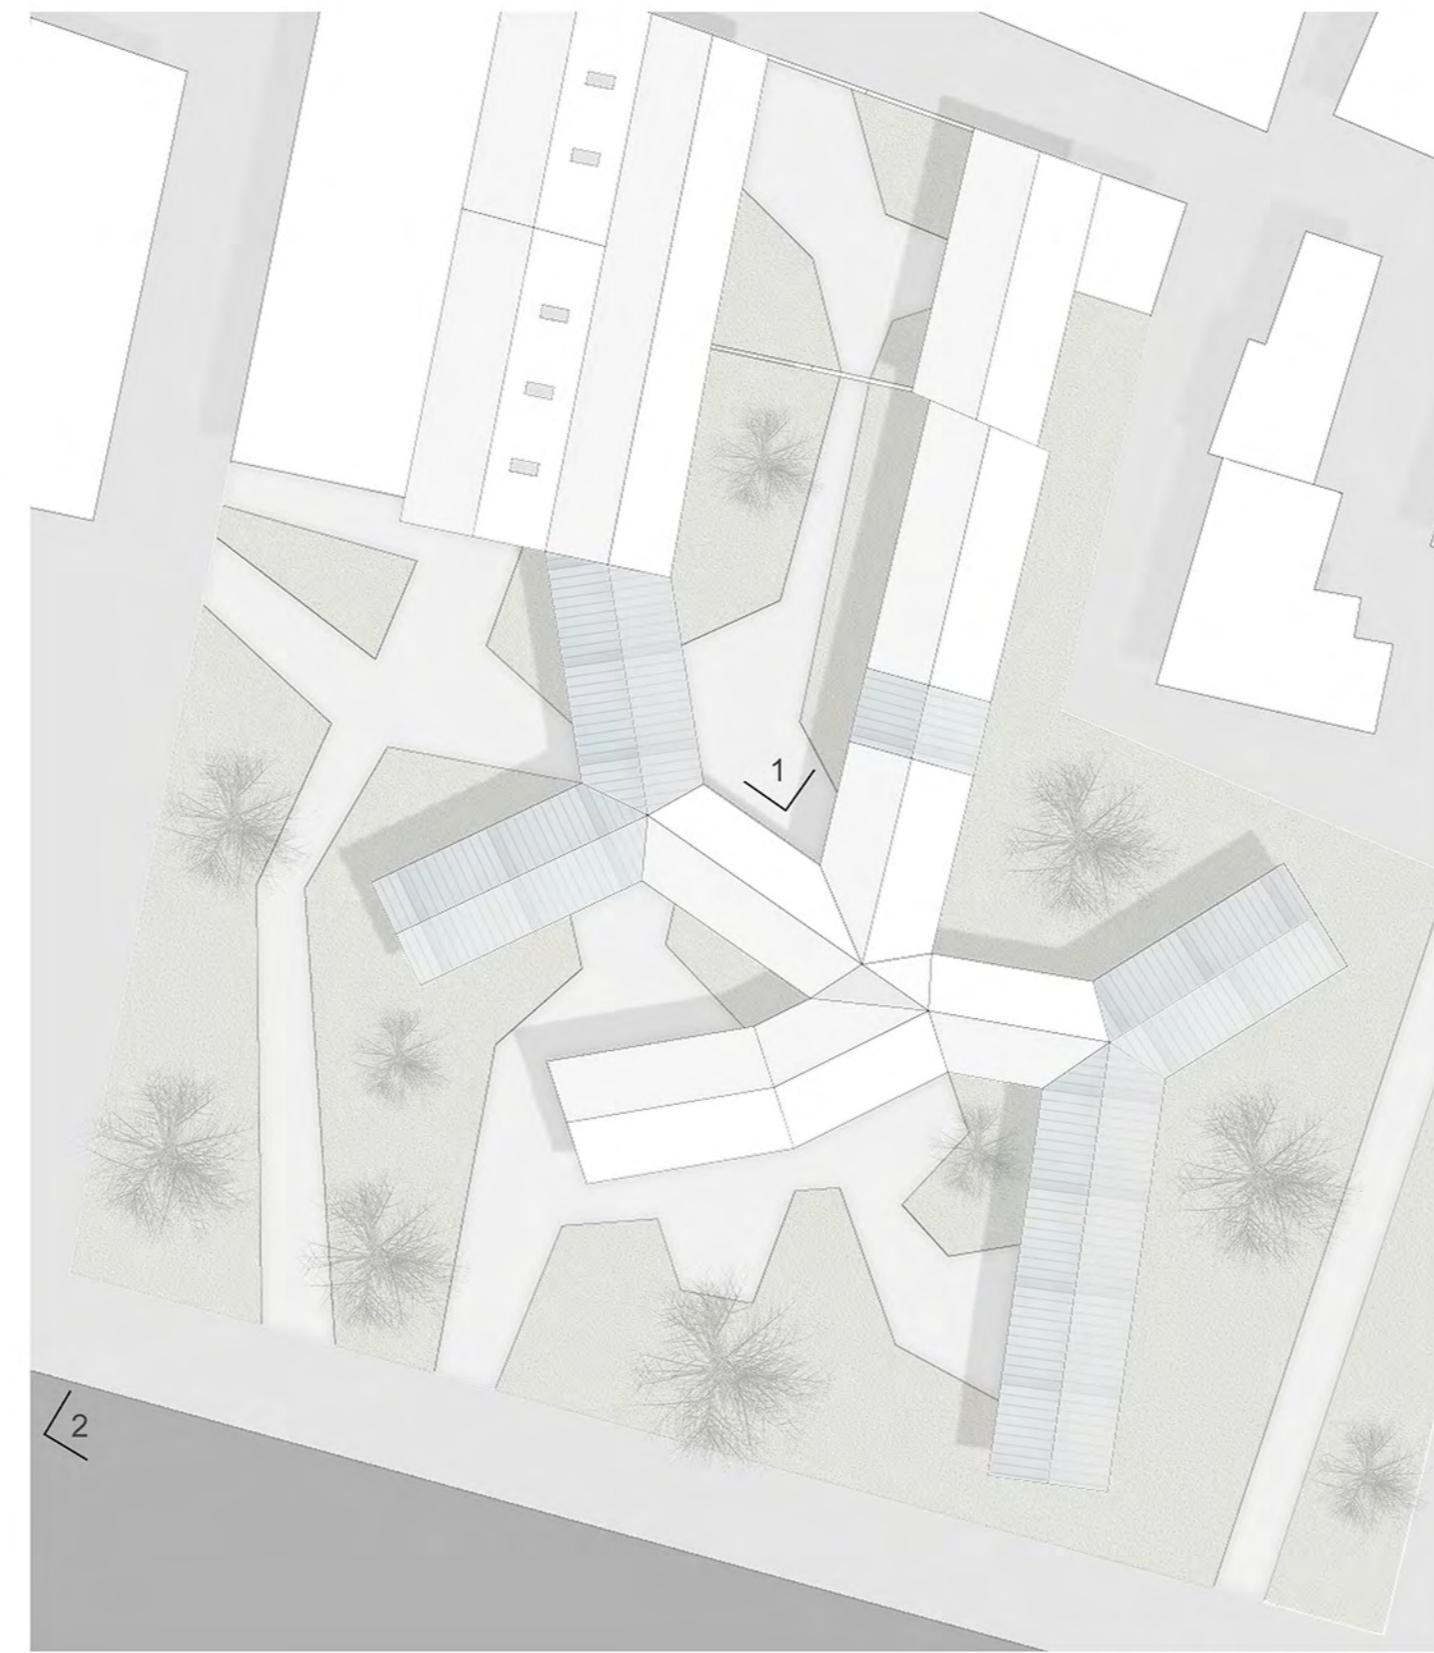


ROOF PLAN SCALE 1:500

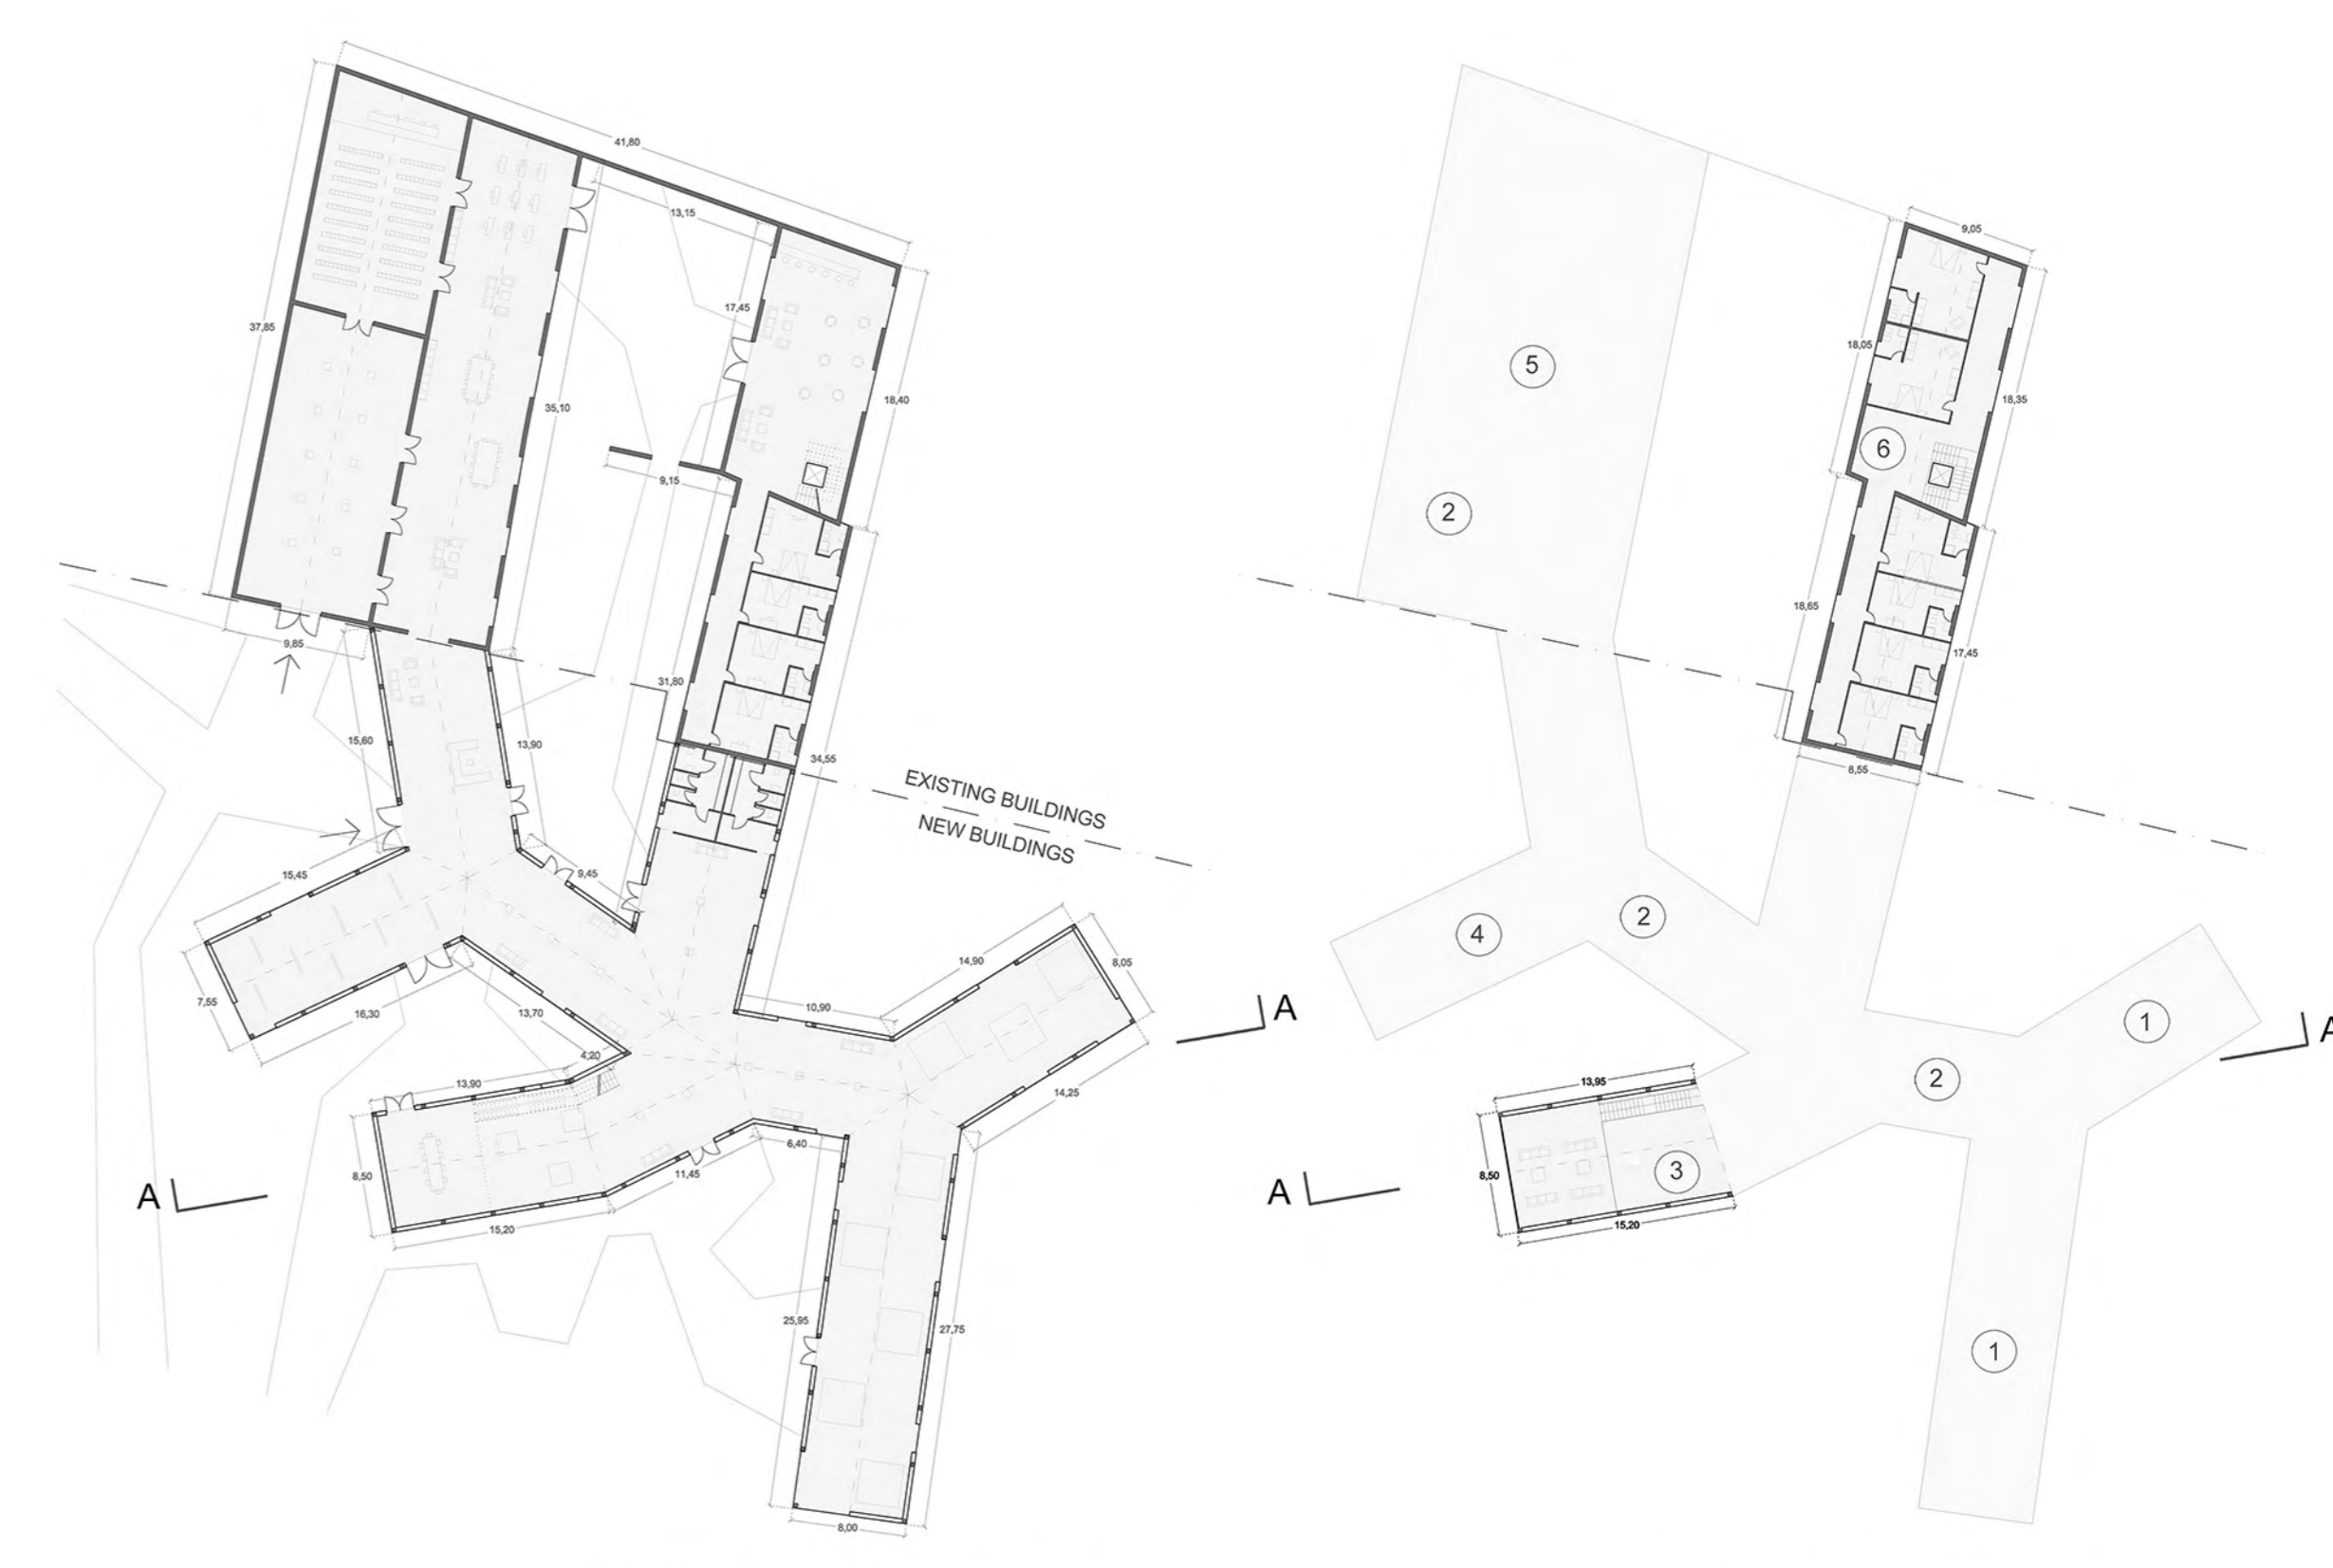


GROUND FLOOR PLAN SCALE 1:500

FIRST FLOOR PLAN SCALE 1:500

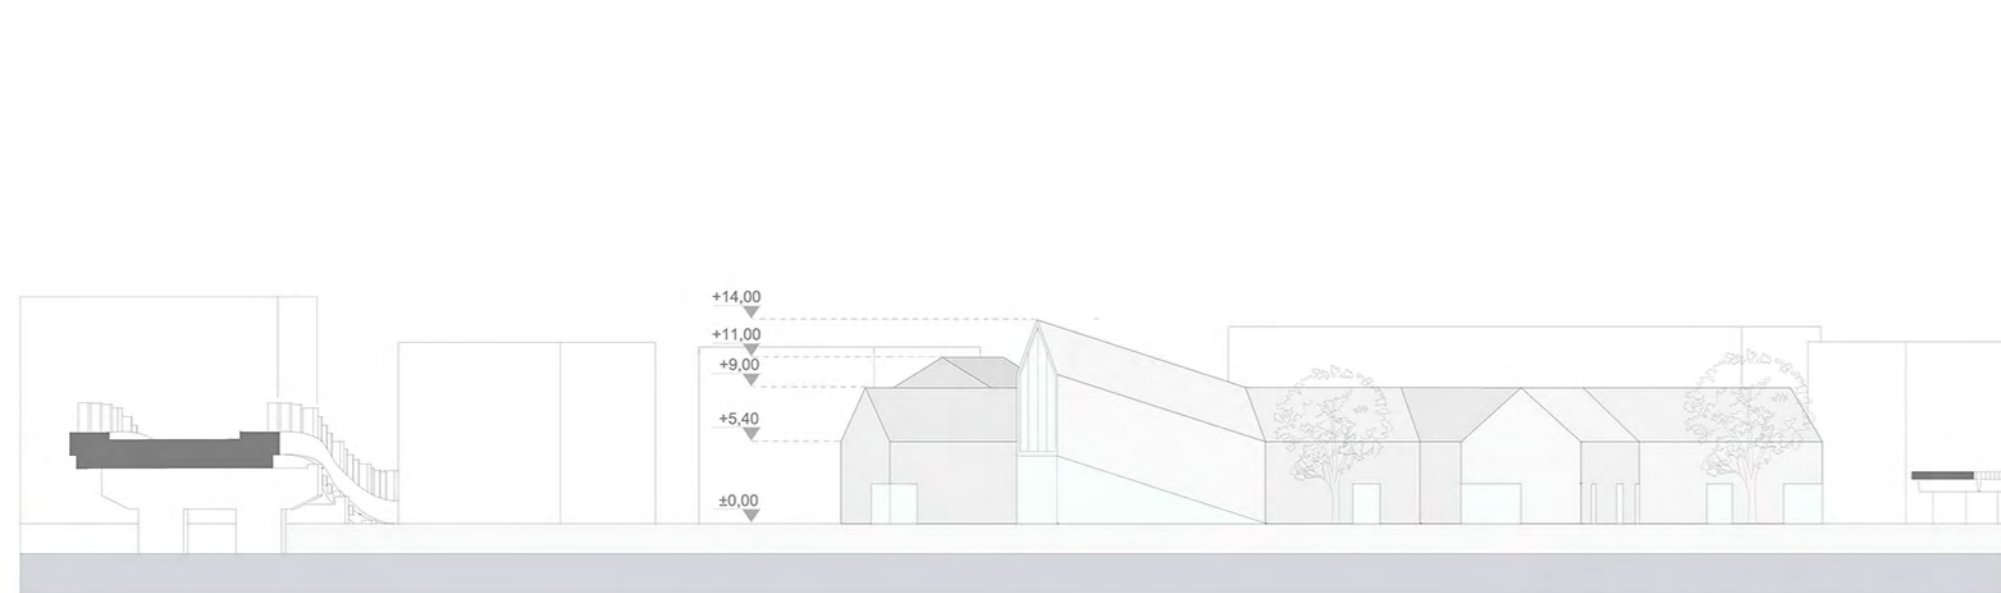

SOUTH FRONT SCALE 1:200

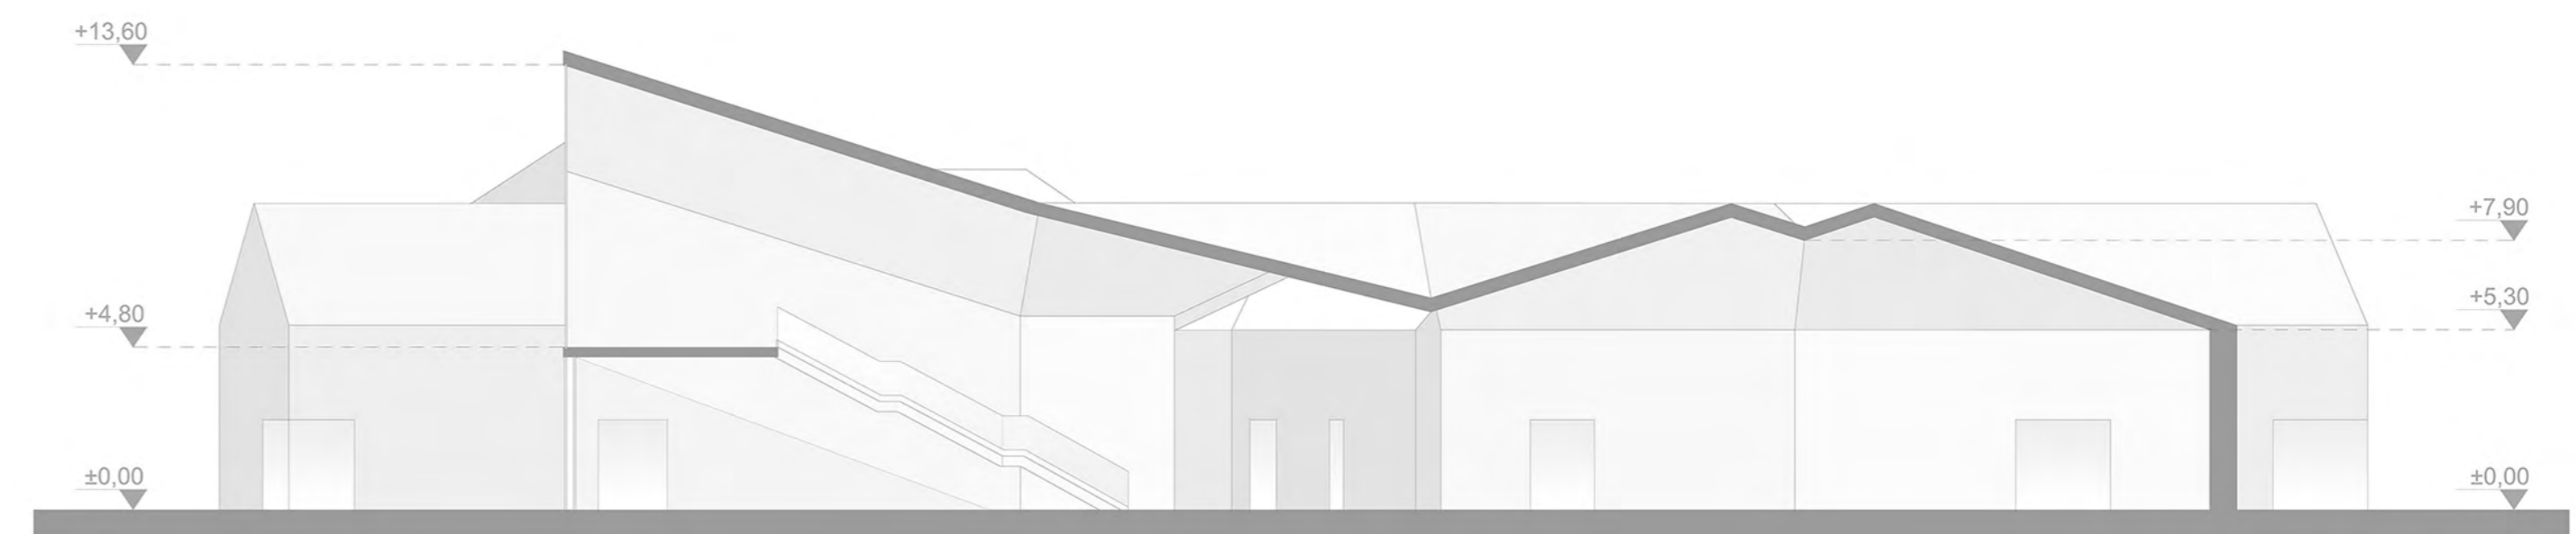


SECTION A-A SCALE 1:500

1. COMPANY EXPOSING AREA
2. CERAMIC GALLERY
3. EXPOSING - DRAWING ROOM
4. TISSUES EXPOSING AREA
5. CONFERENCE ROOM
6. GUEST HOUSE



VIEW 1. INNER COURT

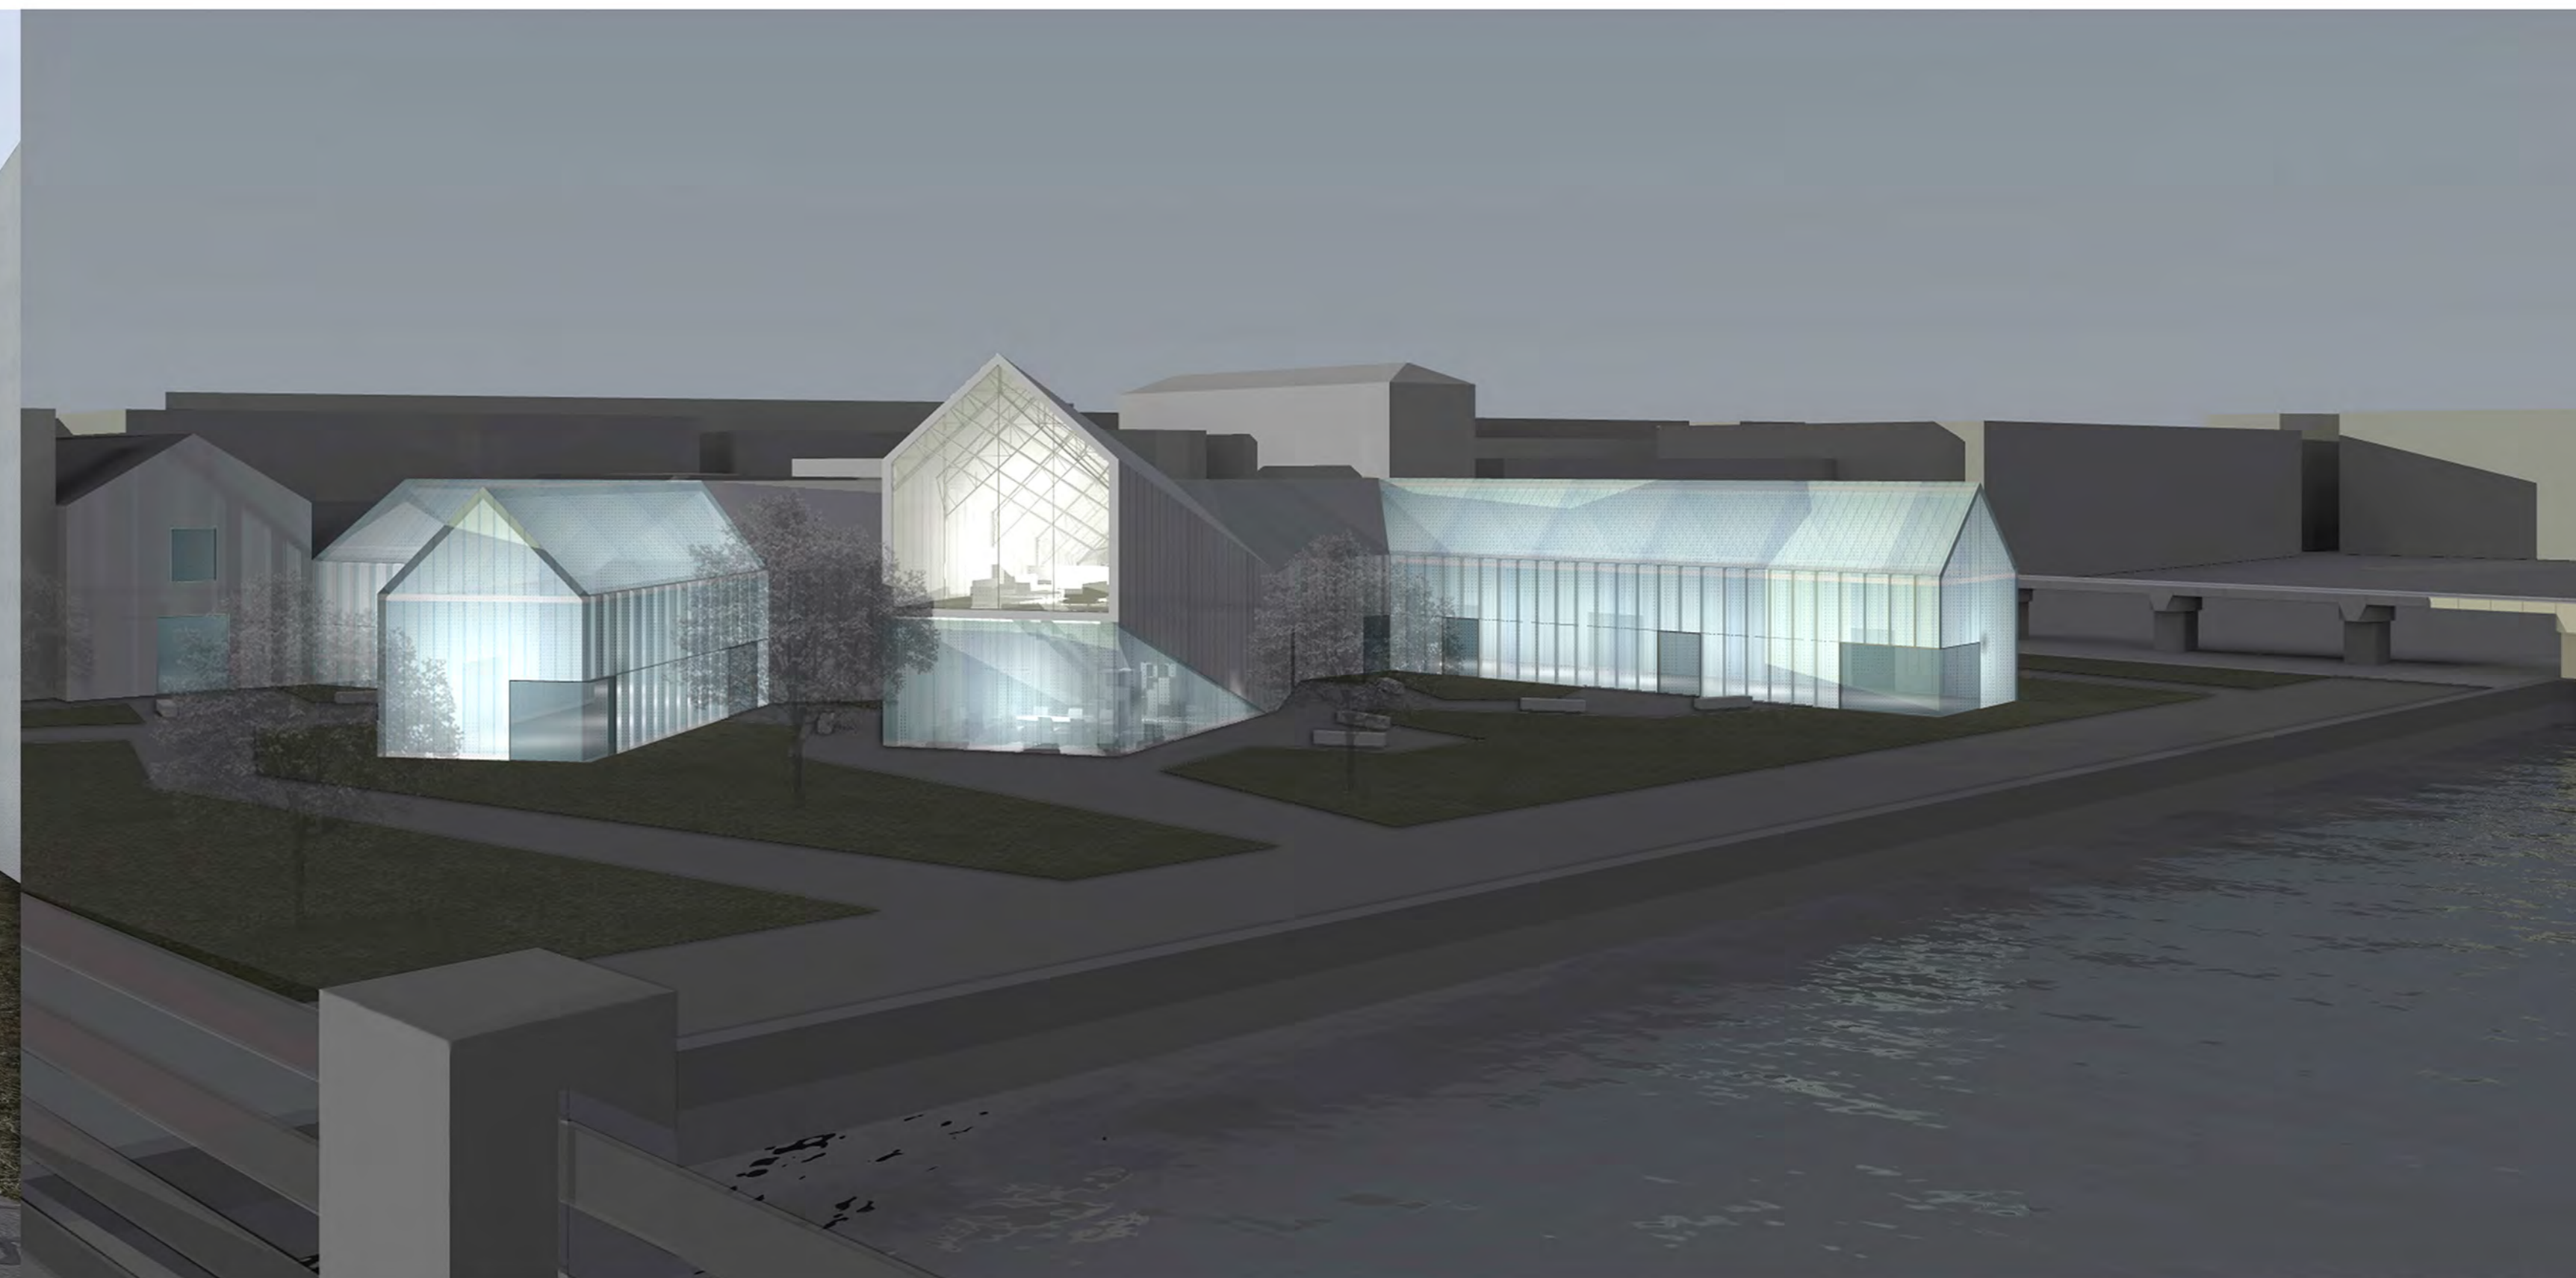

VIEW 2. GENERAL VIEW